

# LAWTON PARKETTE IMPROVEMENTS

## EXISTING FEATURES




Date May 2015

Scale 1:150



North

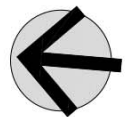

1. EXISTING STAIRS AND WROUGHT IRON RAILINGS



2. EXISTING RAILING AND CONCRETE RETAINING WALL



3. EXISTING BENCHES ON PRECAST SLABS



4. EXISTING MEMORIAL TREE




5. EXISTING ARMOURSTONE BLOCKS



6. EXISTING DRINKING FOUNTAIN

### Legend

- EXISTING DECIDUOUS TREE
- EXISTING VEGETATION
- PROPERTY LINE
- EXISTING METAL RAILING
- EXISTING WROUGHT IRON FENCE
- APPROXIMATE LIMIT OF EXISTING SUBWAY TUNNEL
- EXISTING CONTOUR
- EXISTING MANHOLE
- EXISTING CATCH BASIN
- EXISTING UTILITY POST
- EXISTING WATER VALVE
- EXISTING IRRIGATION CONTROL VALVE
- EXISTING SIGN

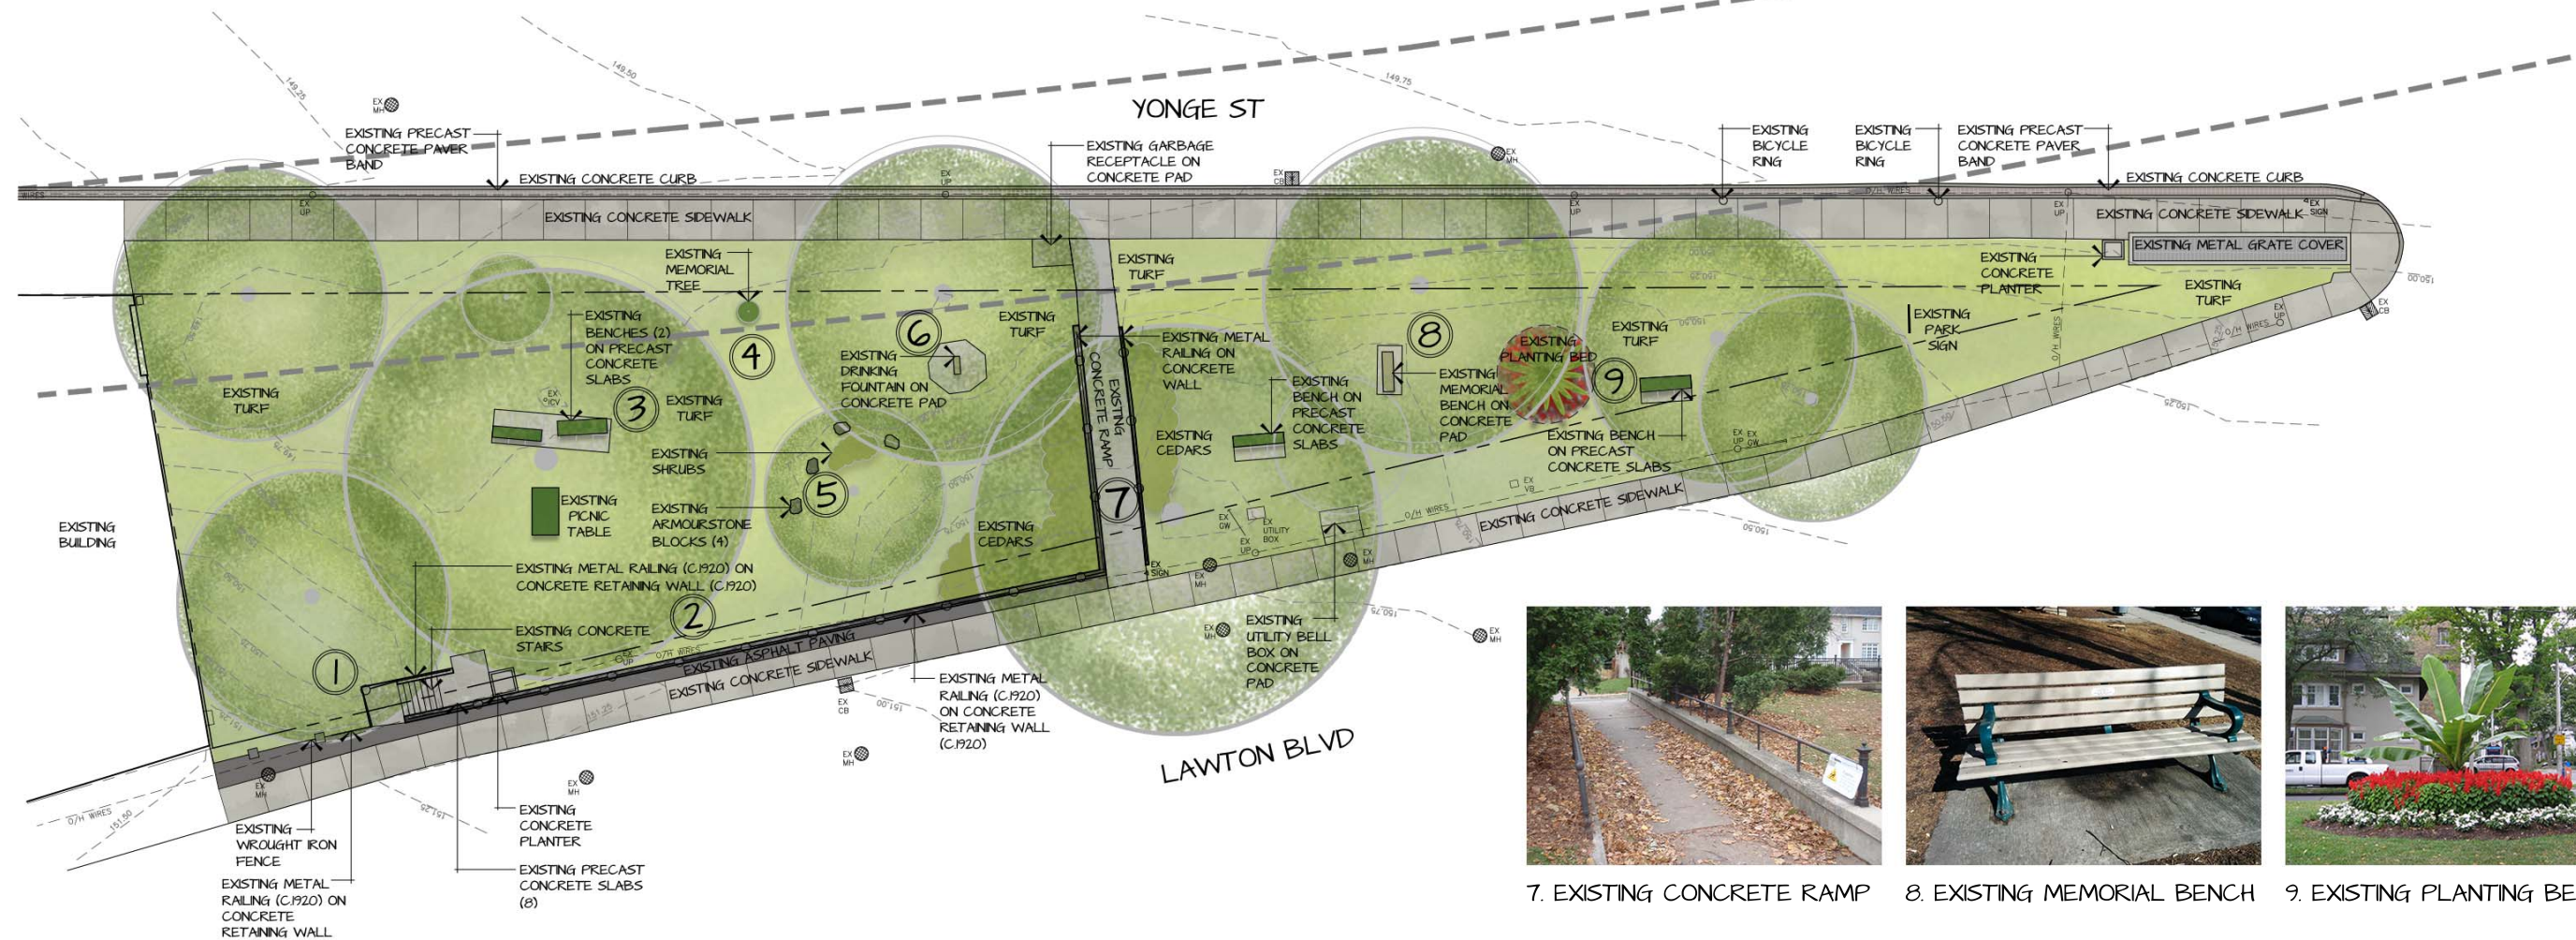

7. EXISTING CONCRETE RAMP



8. EXISTING MEMORIAL BENCH



9. EXISTING PLANTING BED